

Notes.
All dimensions and levels on site are to be checked prior to commencement of work.
This drawing is the copyright of the Edwards Irish Partnership LLP.

External window and door schedule					
REFERENCE	STRUCTURAL OPENING W x H	LOCATION	SAFETY GLAZING	TRICKLE VENTILATION REQUIREMENT	REMARKS
WGO1	1200 x 1200	Study	Yes	10,000mm ²	
WGO2	630 x 1050	Cloakroom	Yes	2500mm ²	obscure glazing
WGO3	1770 x 1200	Living	Yes	10,000mm ²	
WGO4	1200 x 1200	Kitchen/Breakfast	Yes	5,000mm ²	
WGO5	1200 x 1200	Kitchen/Breakfast	Yes	5,000mm ²	
WGO6	1200 x 1050	Kitchen/Breakfast	Yes	5,000mm ²	
WFO1	1200 x 1200	Bedroom 2		10,000mm ²	
WFO2	1200 x 1200	En-suite 2		2500mm ²	obscure glazing
WFO3	1770 x 1200	Bedroom 4		10,000mm ²	
WFO4	1770 x 1200	Bedroom 1		10,000mm ²	
WFO5	1200 x 1050	En-suite 1		2500mm ²	obscure glazing
WFO6	1770 x 1200	Bedroom 3		10,000mm ²	
WFO7	630 x 1050	Bedroom 3		2500mm ²	
WFO8	630 x 1050	Bedroom 2		2500mm ²	
RLO1	780 x 980	Bathroom		2500mm ²	Velux
EDO1	1350 x 2100	Hall	Yes		1000 door, mobility threshold
EDO2	3600 x 2100	Family/Dining	Yes	10,000mm ²	
EDO3	932 x 2100	Utility			




PLOT 1 FRONT ELEVATION



SIDE ELEVATION



REAR ELEVATION

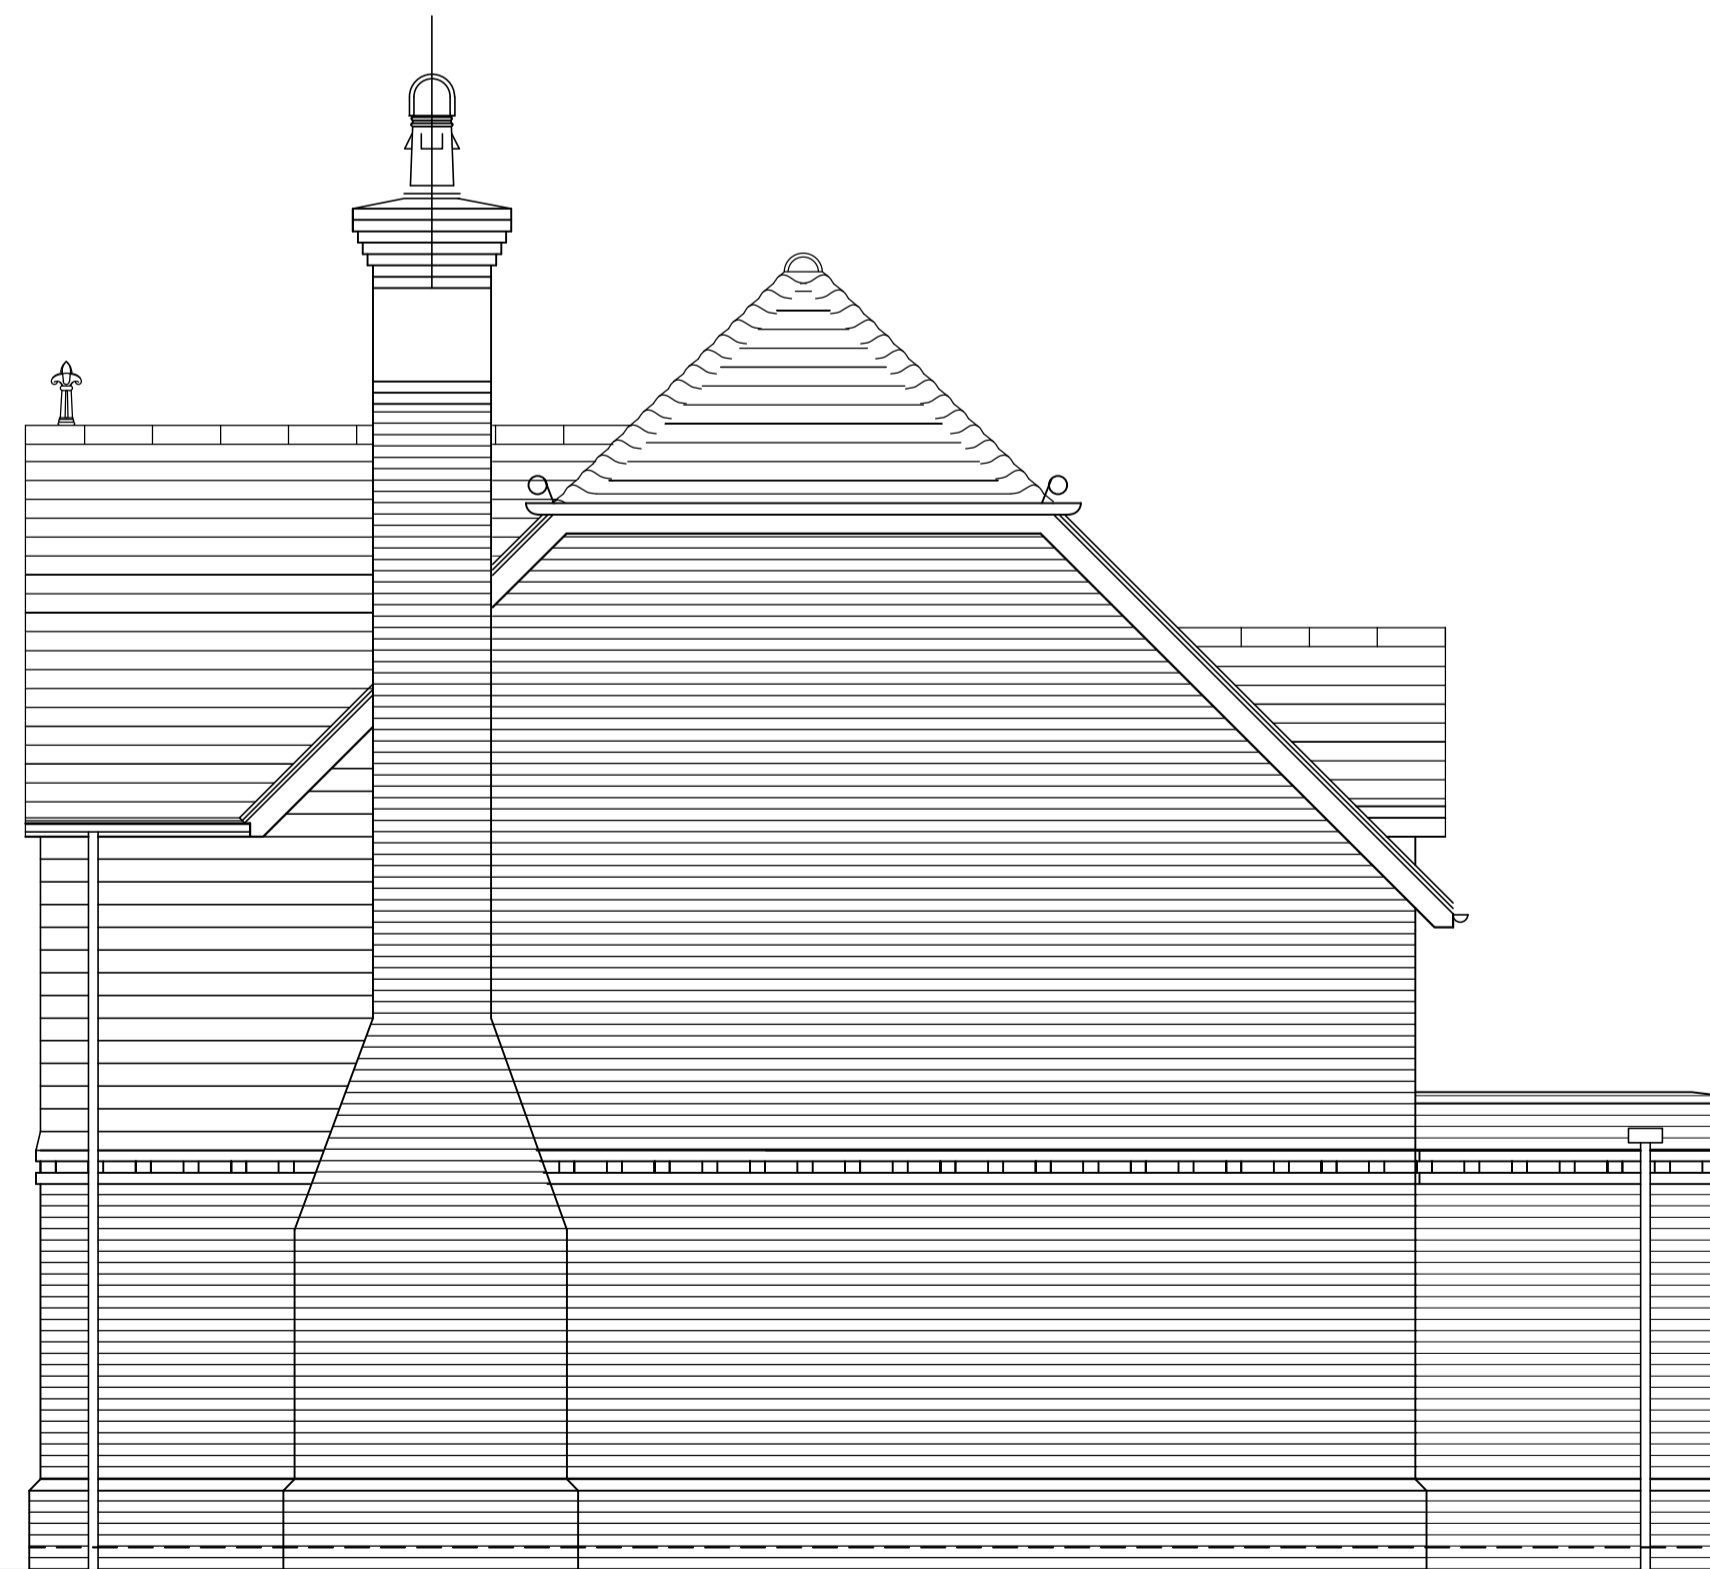

SIDE ELEVATION

Project
Land Adjacent to Longpatch Easthampstead Road Wokingham

Client
Siloam Construction

Drawing
General Arrangement- Plot 1 Elevations

Scale **1: 50** Date **Jan 2017**



The Edwards Irish Partnership LLP
Architects & Surveyors
Suite 8, Market House, 19-21 Market Place, Wokingham, Berks. RG40 1AP
Tel: 0118-989-4403 Fax: 0118-989-4383
E-mail: email@edwardsirish.com

Job **2274** Dwg. **112**

CAD REF:PROJECTS CAD-REF